




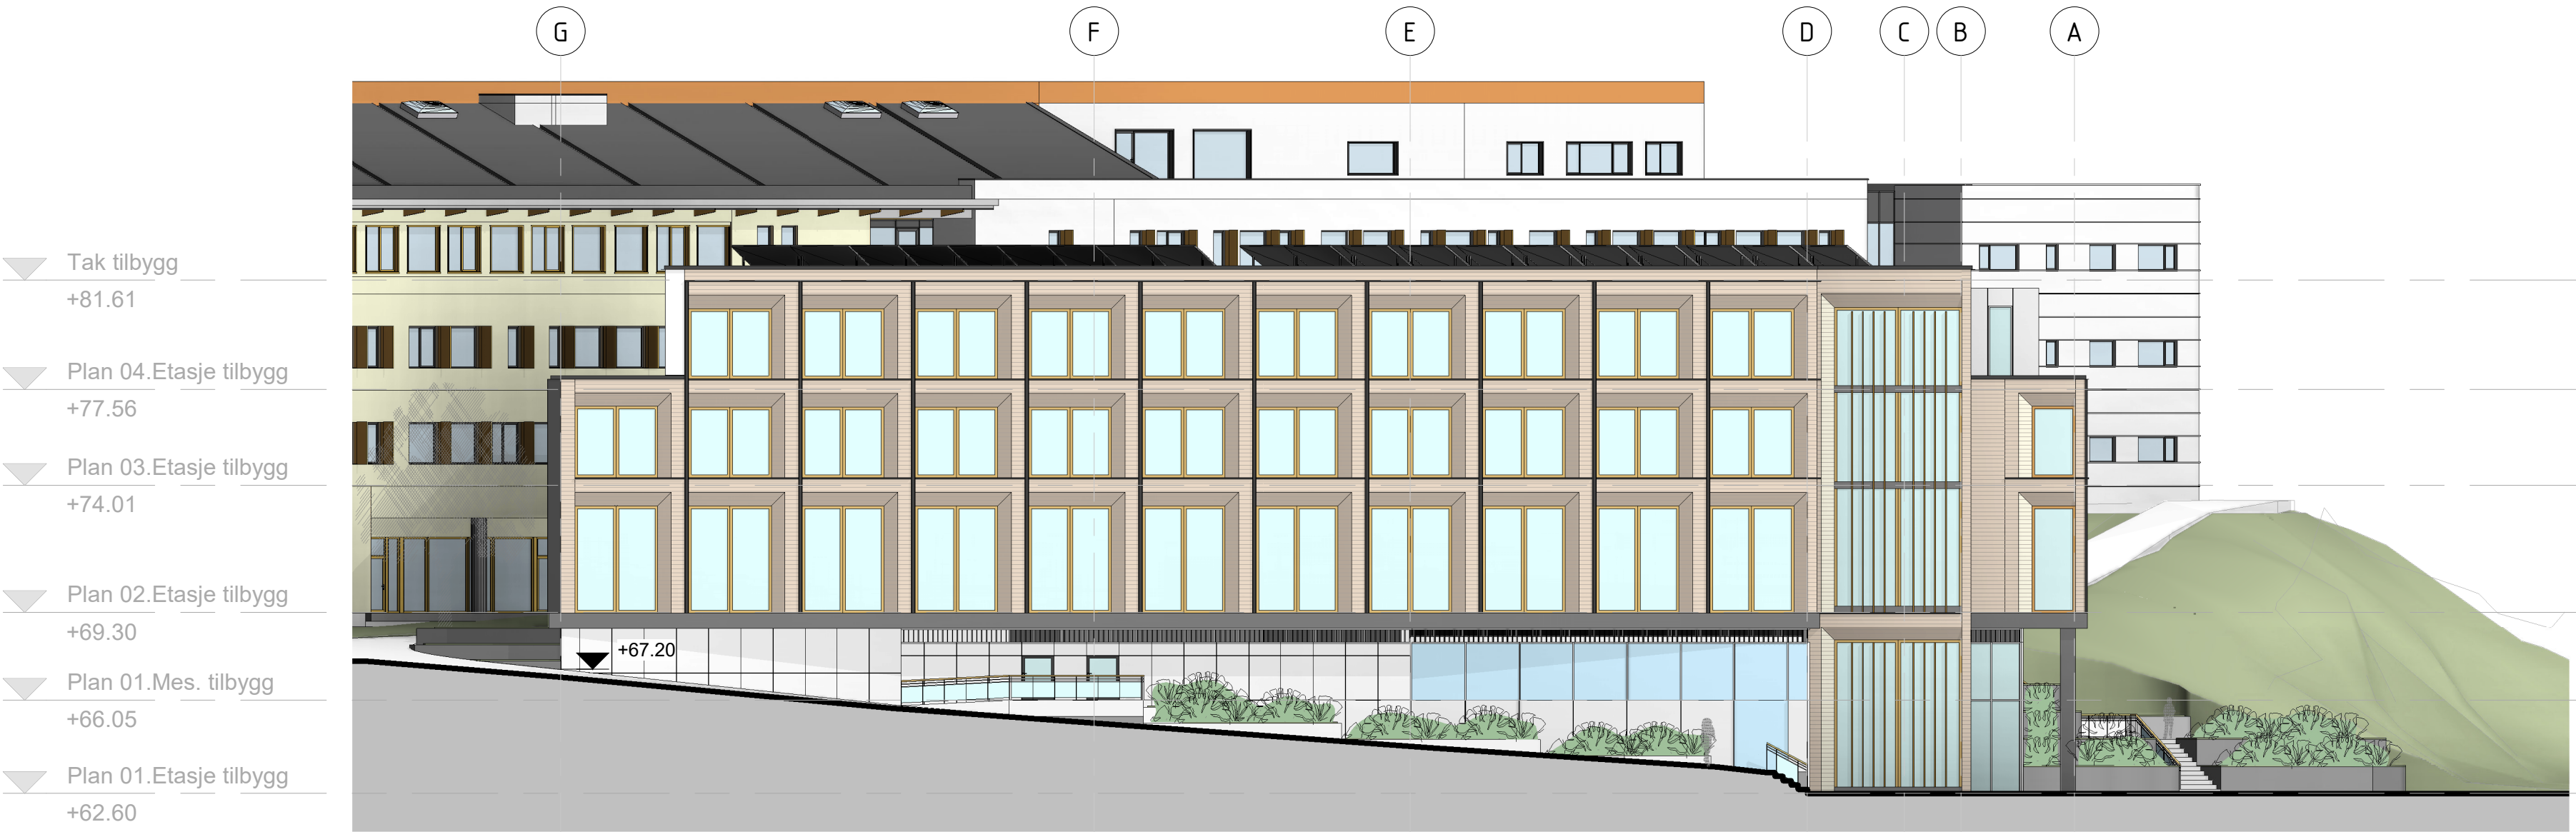

Fasade_Nord-Vest
1 : 200

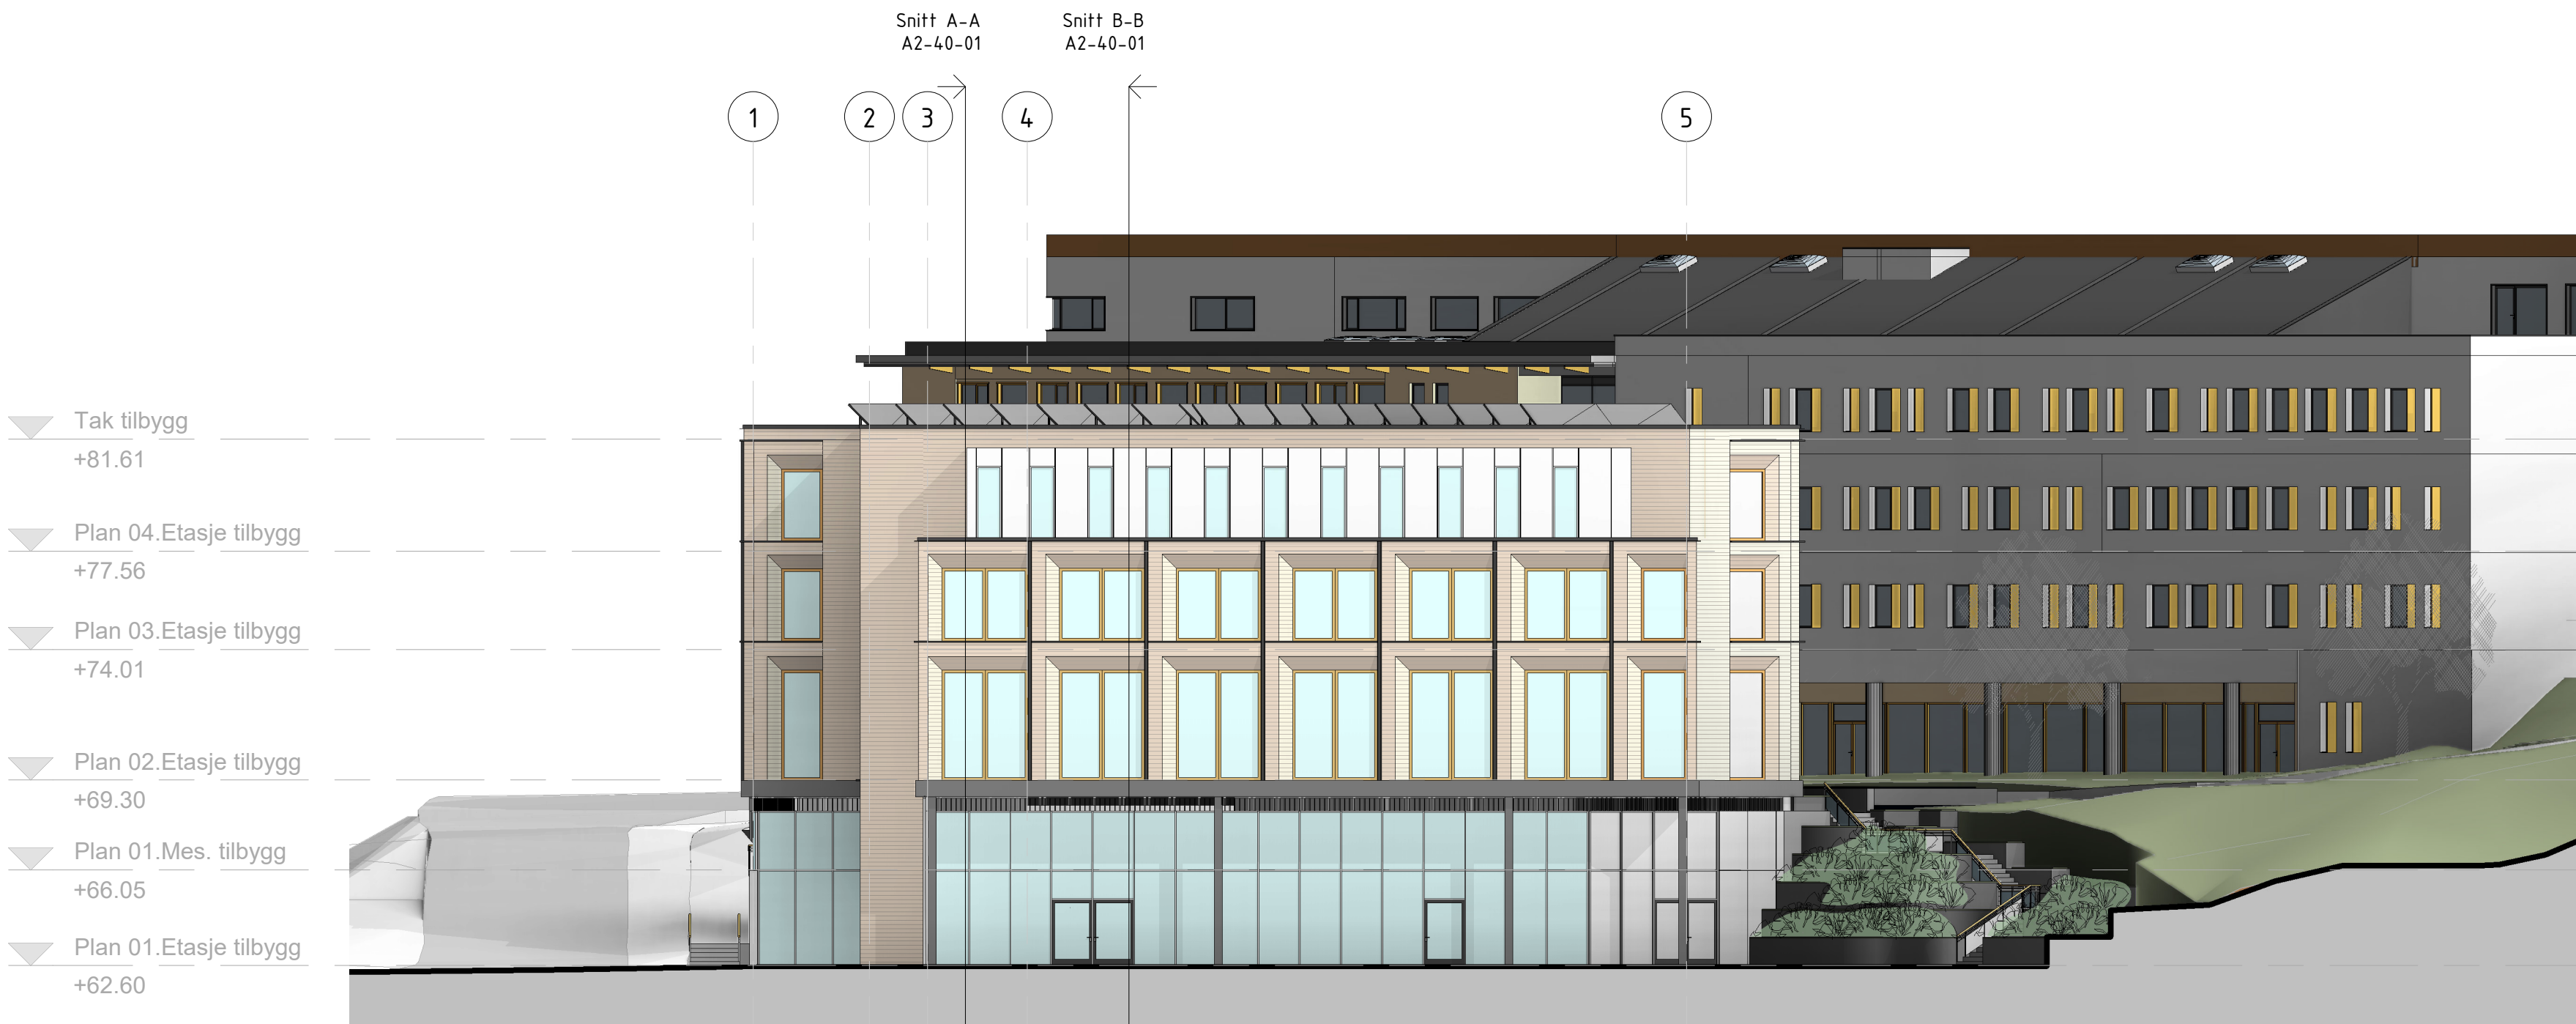

Fasade_Sør-vest
1 : 200

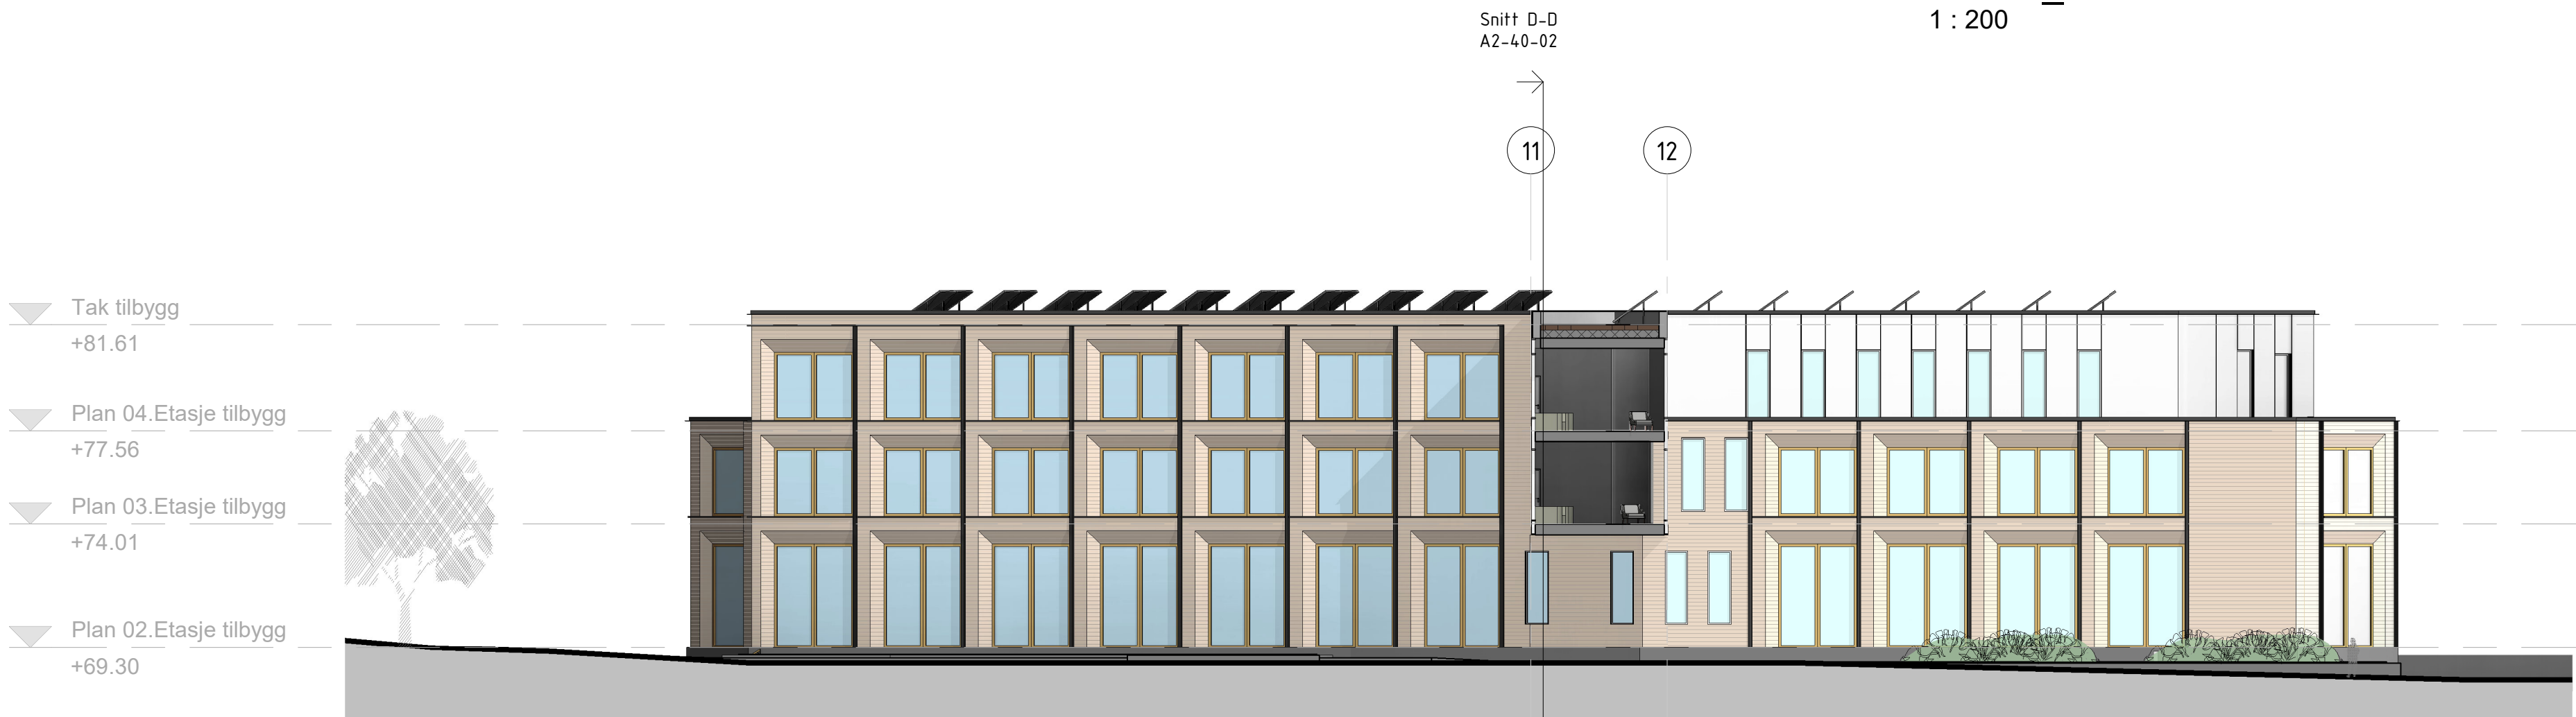

Fasade_Nord-Øst
1 : 200
